


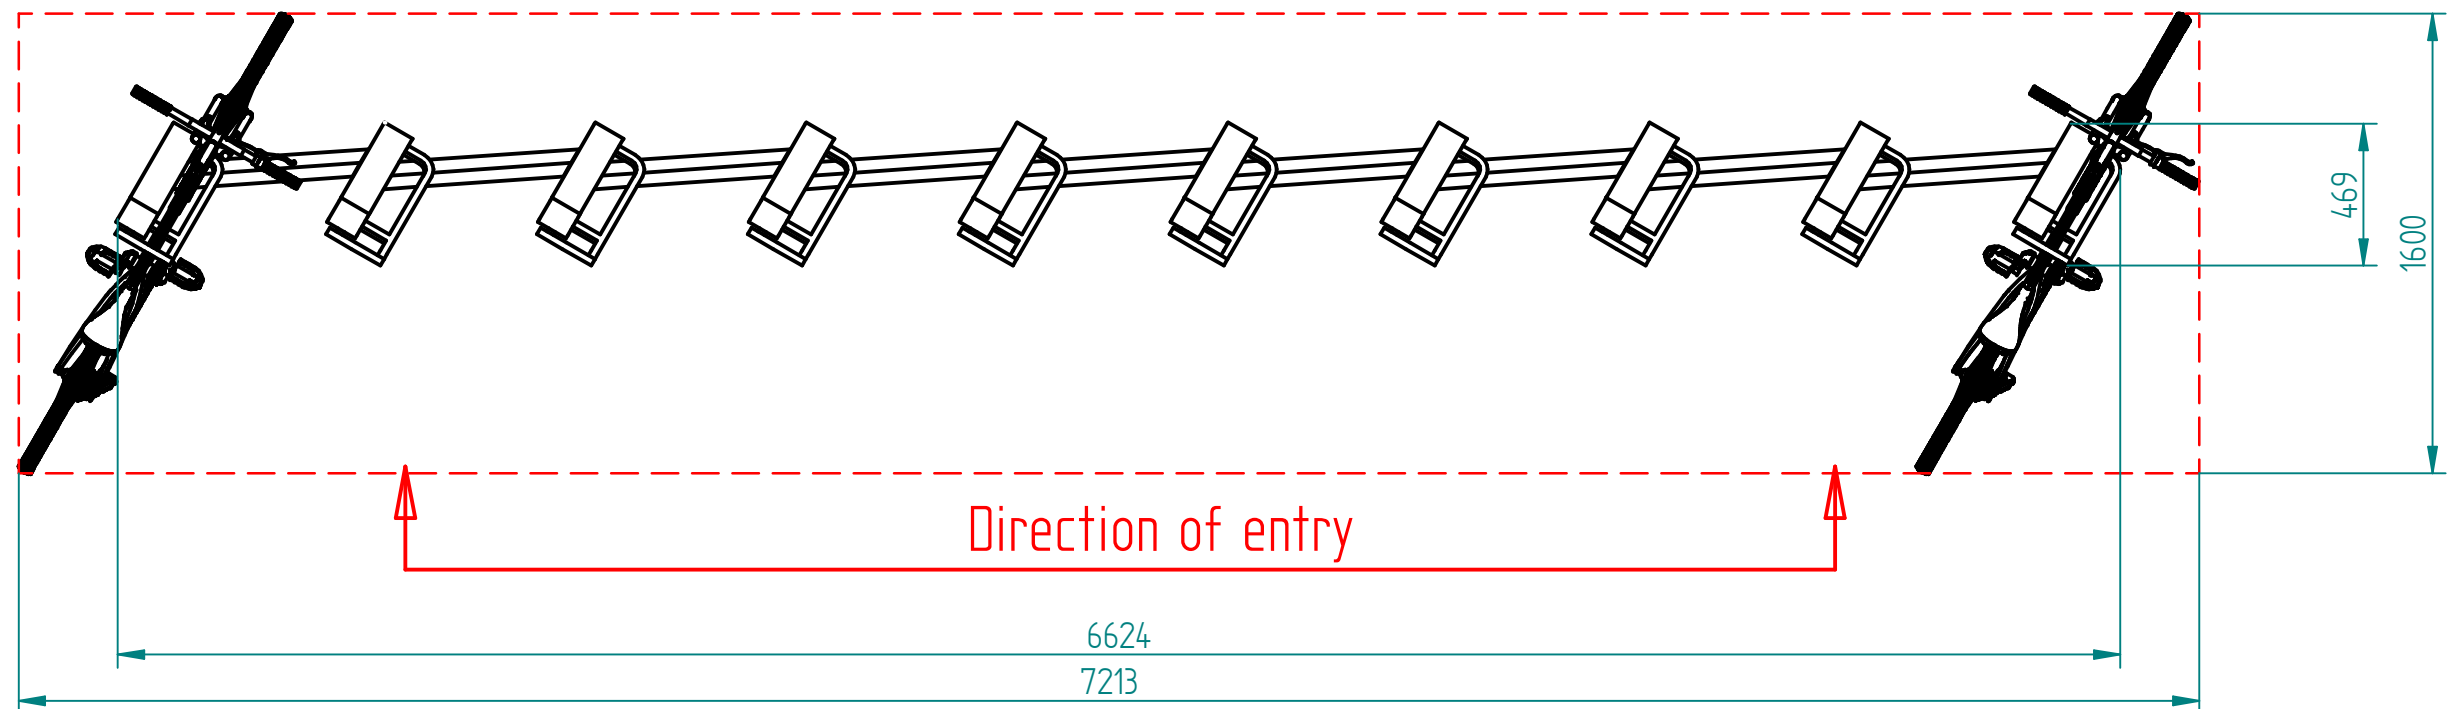

Minimum space in front of the docks 600 mm



Minimum 5 docks per station.

Unless otherwise specified all dimensions in mm.		Material	Surface treatment	
 info@bikekeep.com	Drawing	30 degree 10_metric.dft		 Date 22/01/20 Scale 1 : 25 Size A3 Sheet 1 OF 2
	CAD model	Smart dock simplification_30degree_raw master file.asm		
	Project			
	Author	Erko		
	Status	Available		