


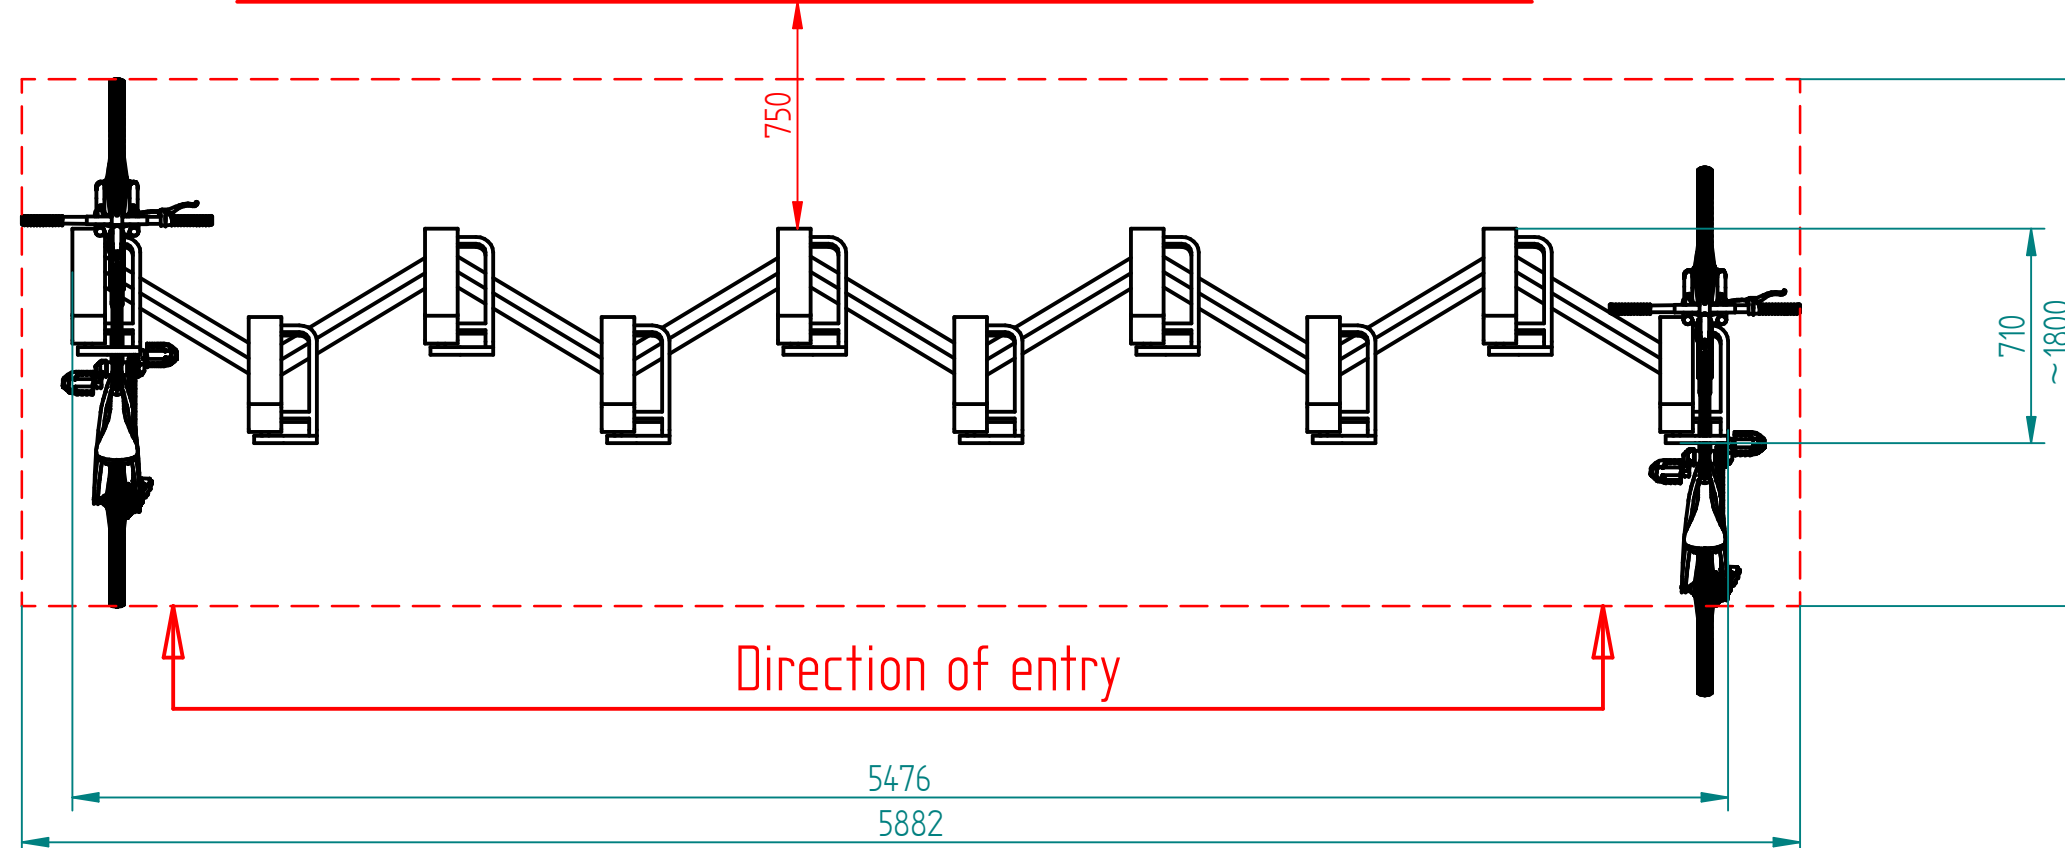

Minimum space in front of the docks 750 mm



Minimum 5 docks per station.

Unless otherwise specified all dimensions in mm.		Material	Surface treatment			
 info@bikekeep.com	Drawing	ZIG-ZAG 10_metric.dft				
	CAD model	Smart dock simplification_ZIG-ZAG_raw master file.asm			Date	22/01/20
	Project				Scale	1 : 25
	Author	Erko			Size	A3
	Status	Available			Sheet	1 OF 2